
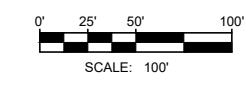


K:\17912\17912-0003-03 Bartlett Crossing\2 Design Phase\CAD\Bartlett Land Plan - PDD PLAN.dwg

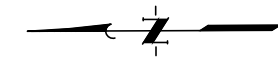


SINGLE-FAMILY
 26 - 50' MIN LOTS
 60' PUBLIC ROW


LEGEND:

- R-4
- FIRE LANE

- NOTES:
1. TREE MITIGATION IS NOT REQUIRED BY CITY OF BARTLETT OR WILLIAMSON COUNTY.
 2. EACH LOT IS ANTICIPATED TO ACCOMMODATE TWO GARAGE PARKING SPACES AND TWO DRIVEWAY PARKING SPACES.

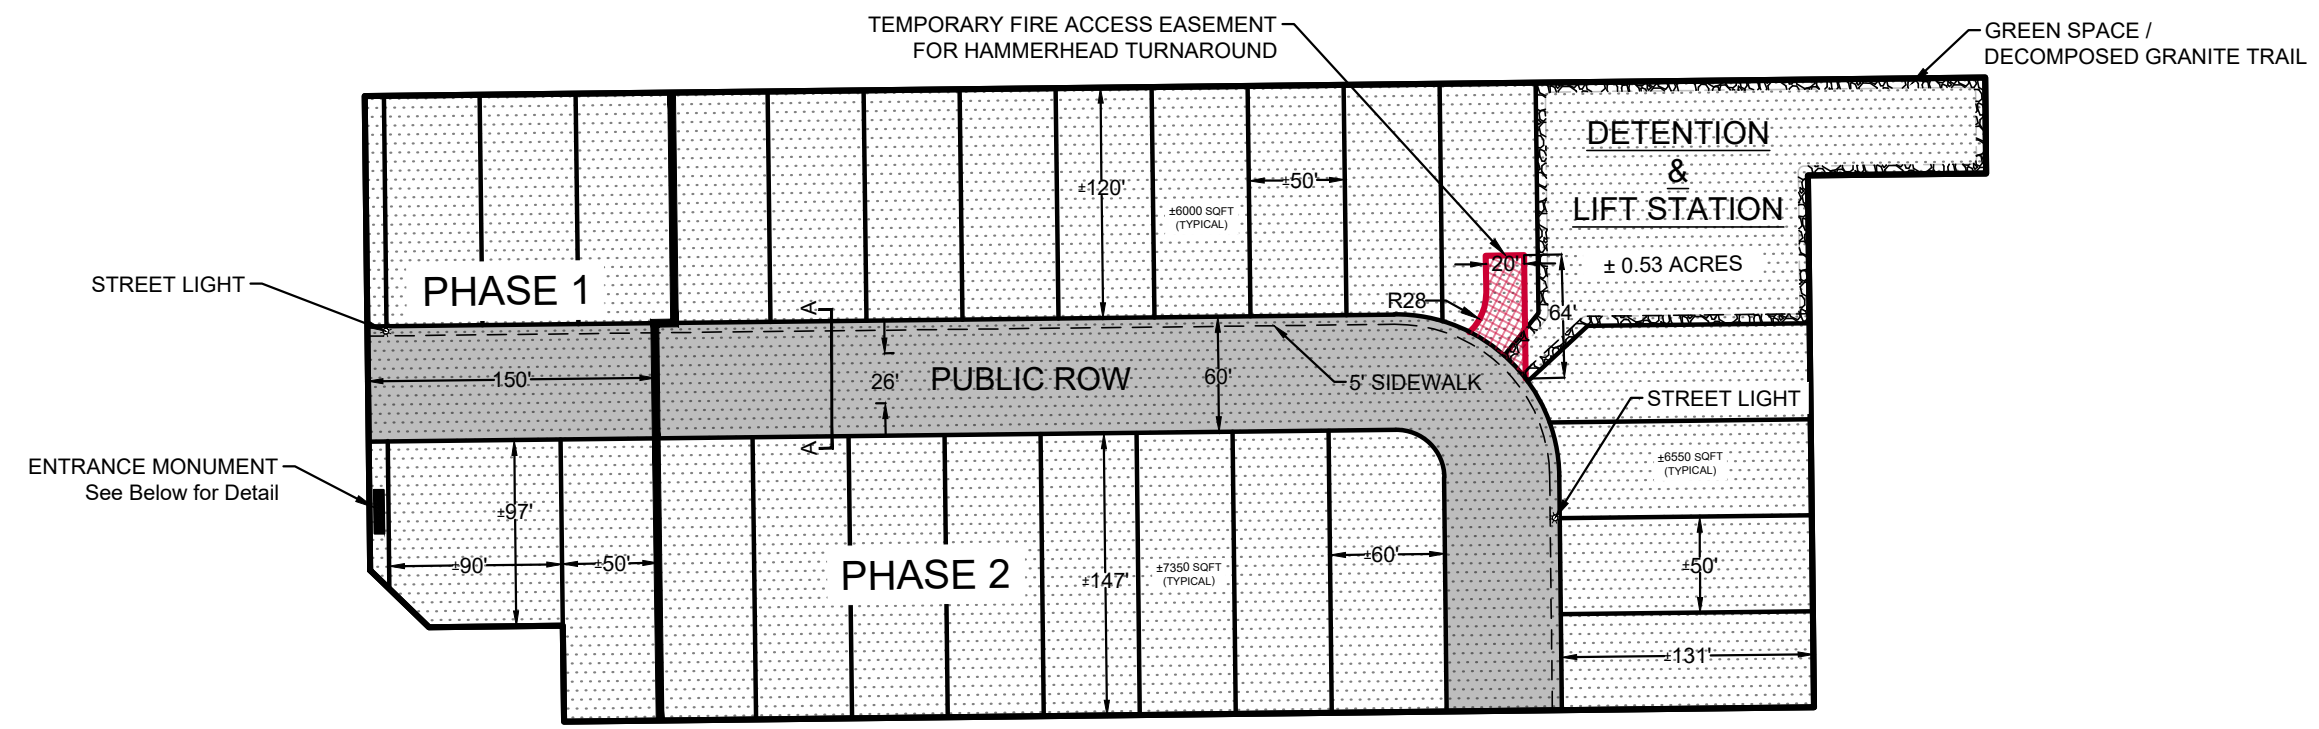

CONCEPT RENDERING

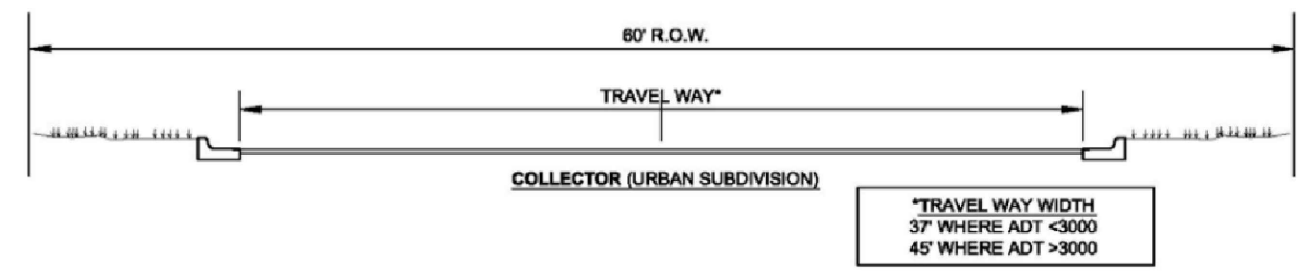

ROW CROSS SECTION A-A

BARTLETT CROSSING	
Concept Plan	
1	
QUIDDITY <small>Texas Board of Professional Engineers and Land Surveyors Registration Nos. F-23290 & 10046100 3100 Alvin Devane Boulevard, Suite 150 • Austin, Texas 78741 • 512.441.9493</small>	
SCALE:	1" = 100'
DATE:	1/18/2024
JOB NO:	17912-0003-03