
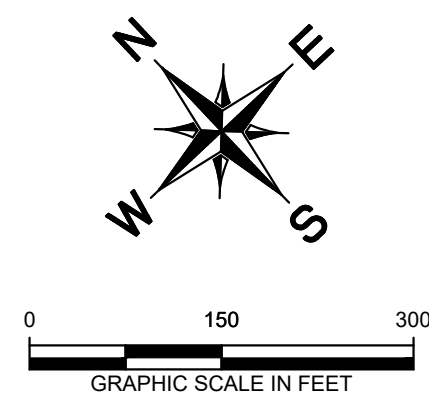



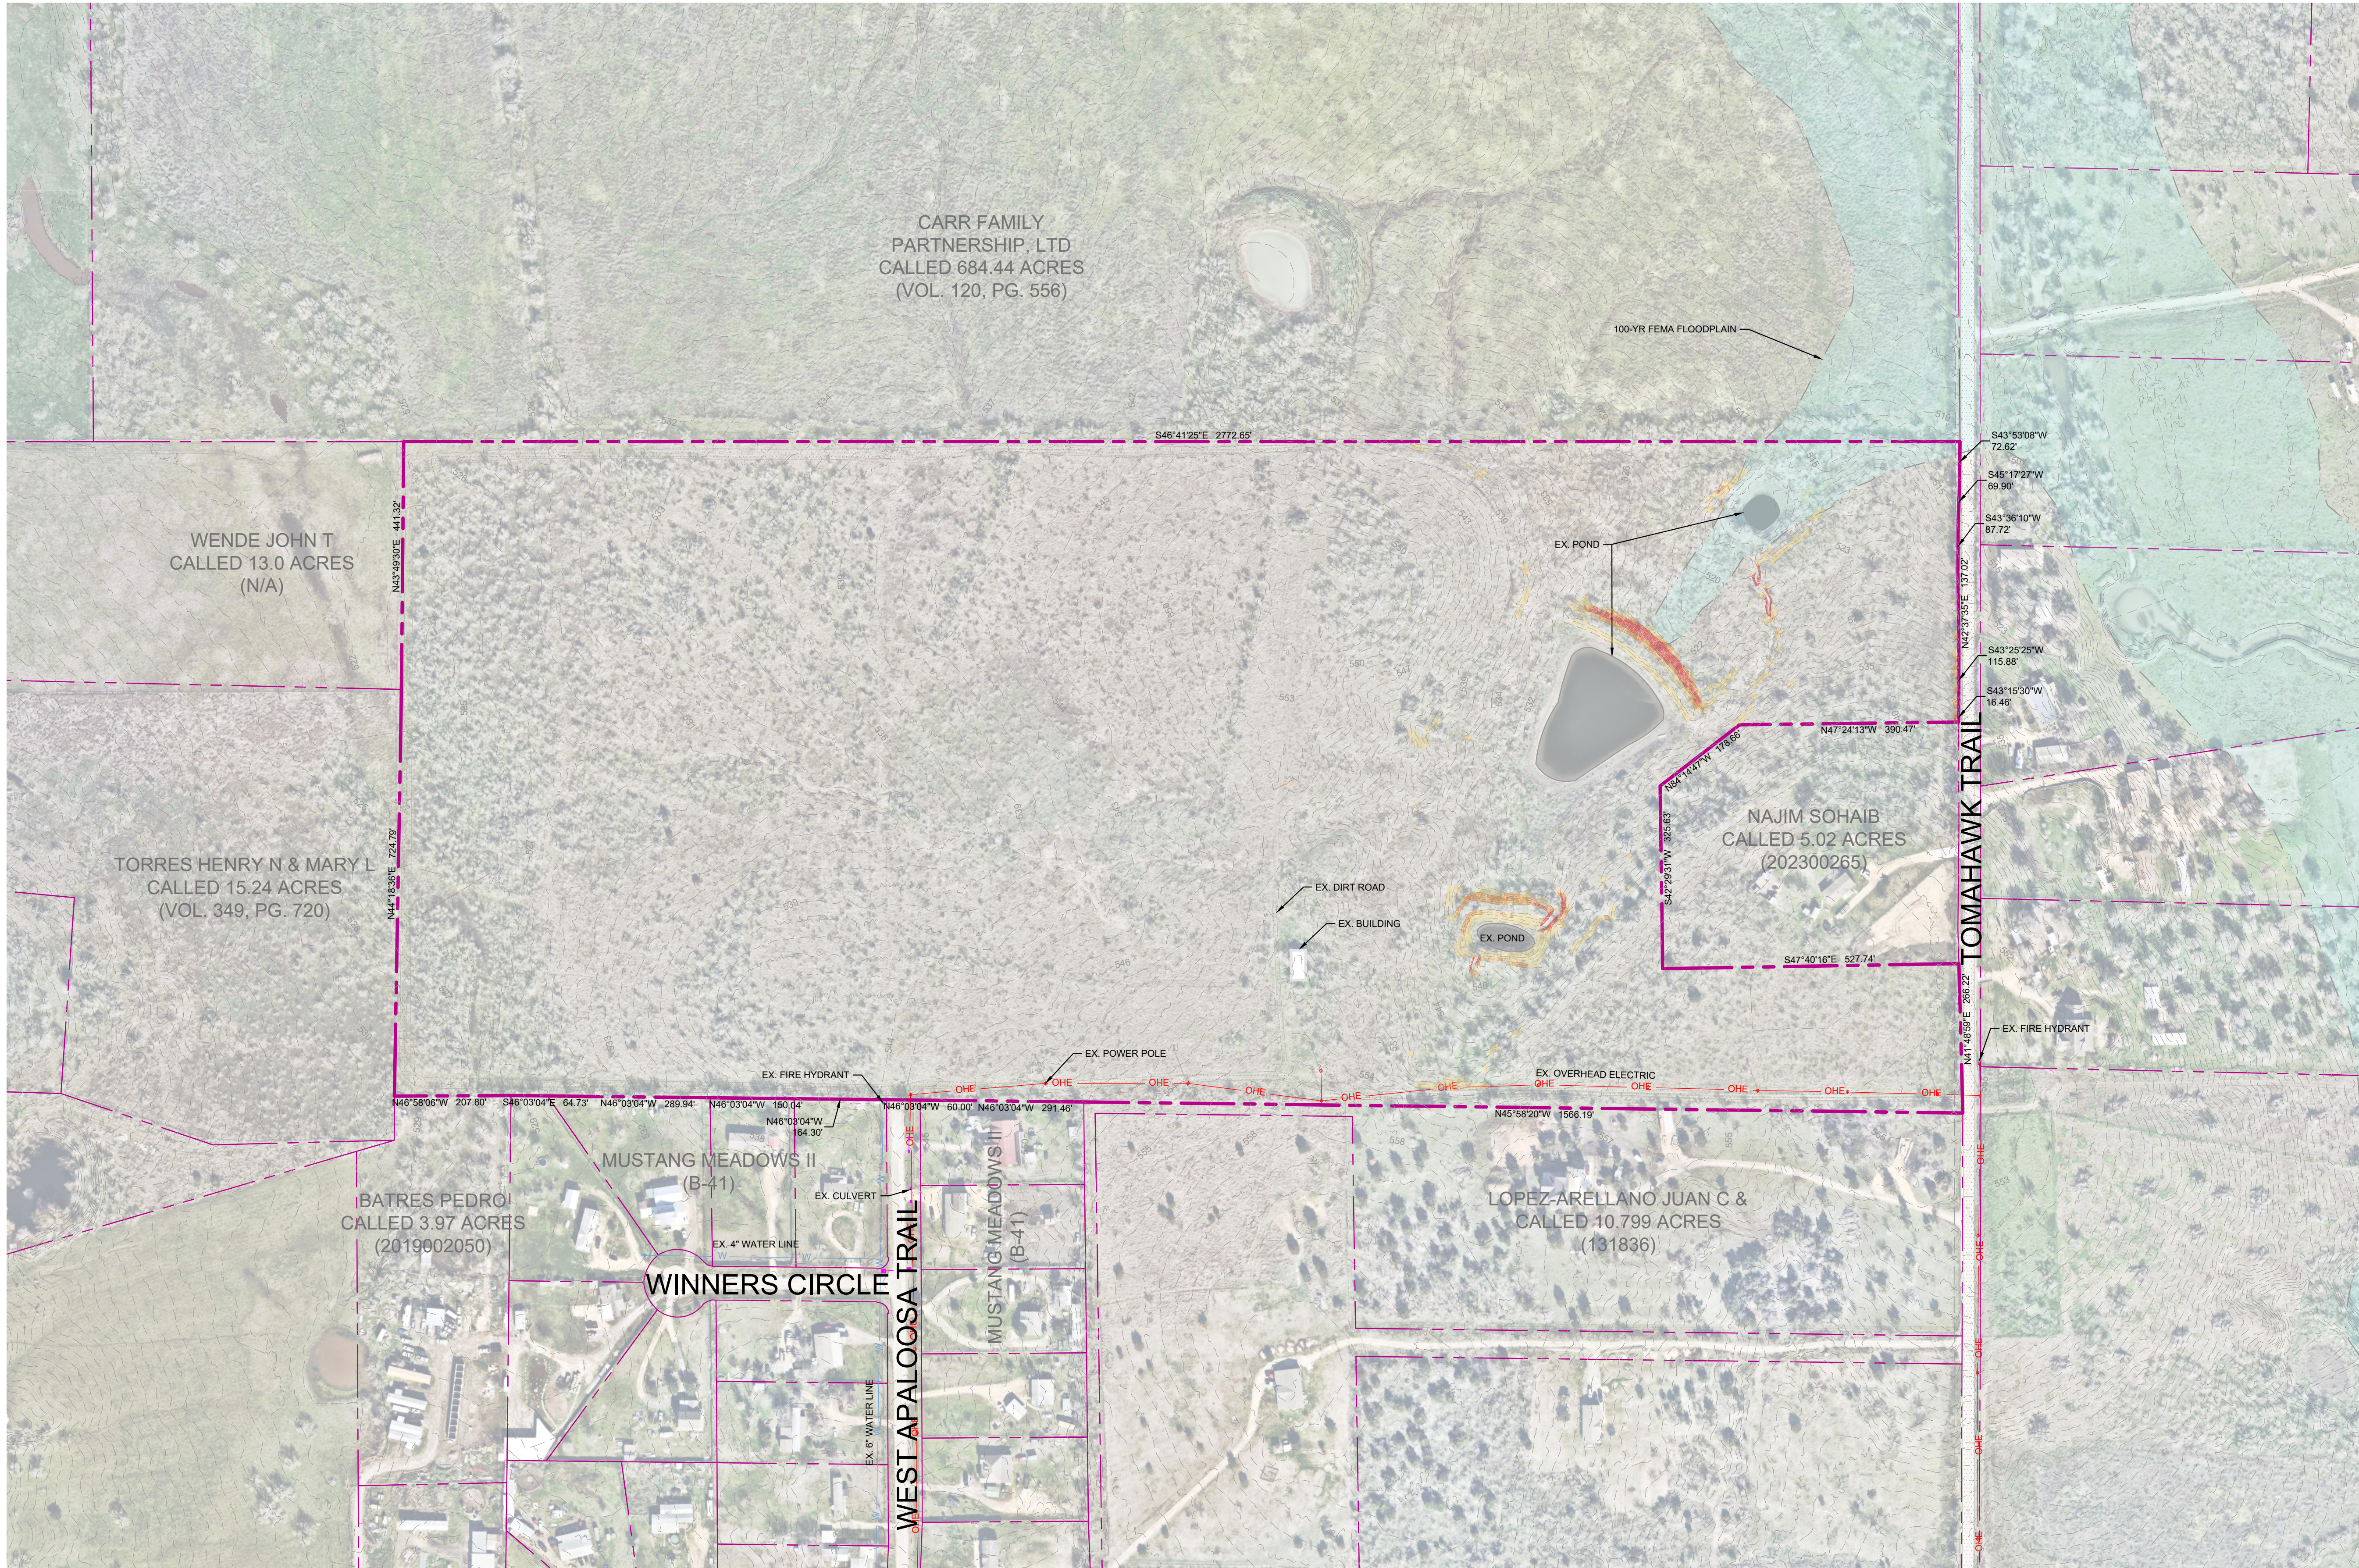


LEGEND

	PROPERTY LINE
	EXISTING WATER LINE
	EXISTING WASTEWATER LINE
	EXISTING STORM SEWER LINE
	EXISTING FIRE HYDRANT
	EXISTING WATER METER
	EXISTING WASTEWATER MANHOLE
	EXISTING OVERHEAD ELECTRIC
	EXISTING POWER POLE

Slopes Table

Number	Minimum Slope	Maximum Slope	Color
1	15.00%	25.00%	
2	25.00%	35.00%	
3	35.00%	-	

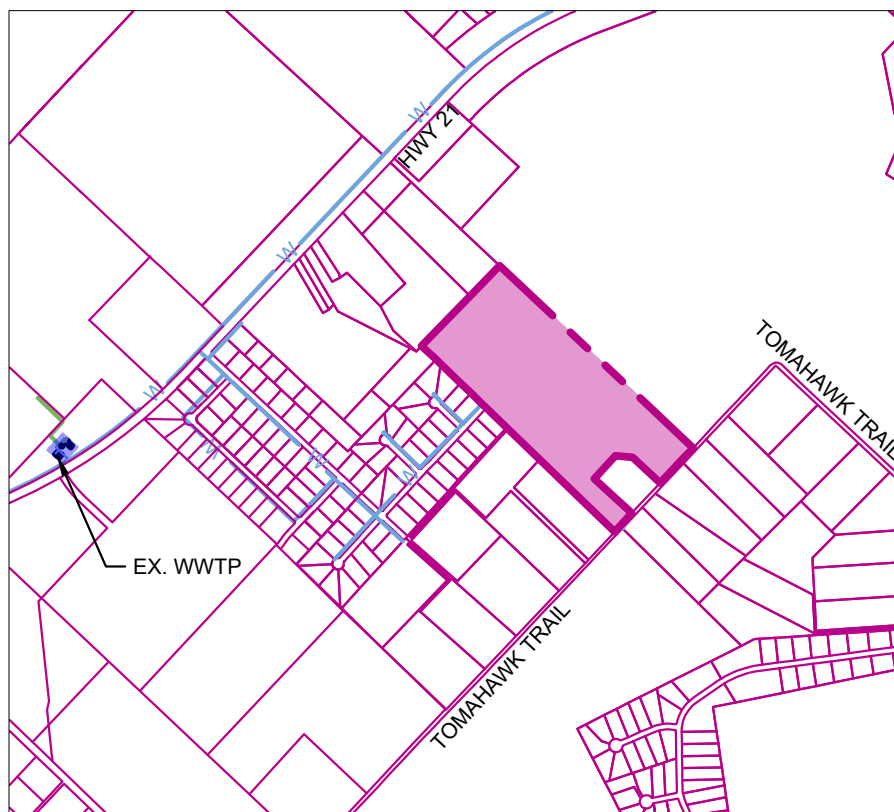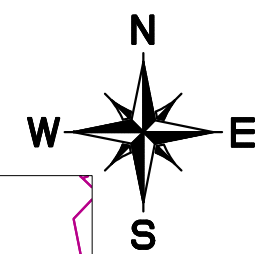

VICINITY MAP
SCALE: 1" = 2000'



TOMAHAWK TRAIL TRACT

CONSTRAINTS EXHIBIT

Caldwell County, Texas
August 24

Kimley»Horn

512-646-2243
Ben.Green@kimley-horn.com
5301 SOUTHWEST PARKWAY
BUILDING 2, SUITE 100
AUSTIN, TEXAS 78735
State of Texas Registration No. F-928

NOTE: THIS PLAN IS CONCEPTUAL IN NATURE AND HAS BEEN PROVIDED WITHOUT THE BENEFIT OF A SURVEY, TOPOGRAPHY, UTILITIES, CONTACT WITH THE CITY, ETC.